


1000/15

**EXISTING BUILDING PLAN
PANSKURA BANAMALI COLLEGE
PANSKURA R.S; PURBA MEDINIPUR**




JL NO. - 82

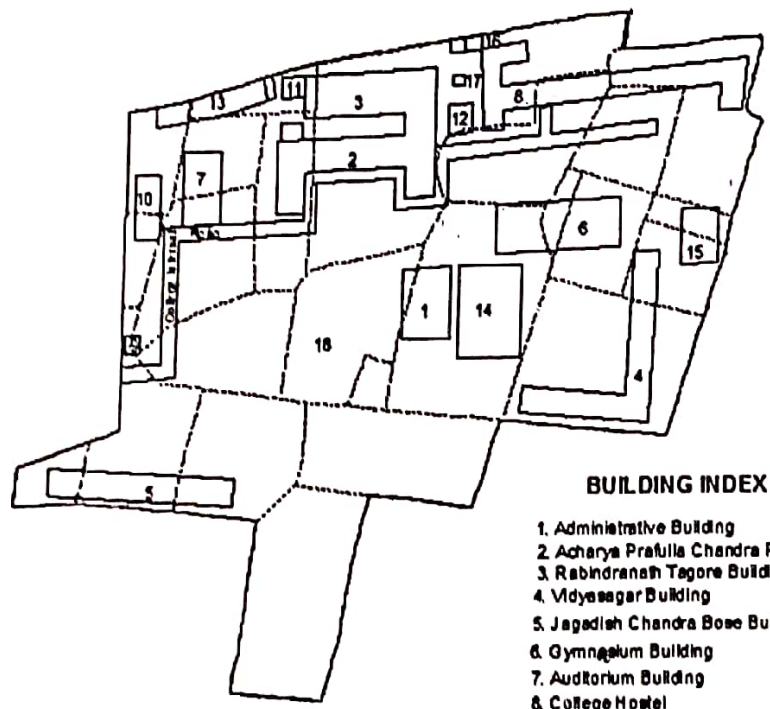


BUILDING INDEX

- 1. Administrative Building
- 2. Acharya Prafulla Chandra Roy Building
- 3. Rabindranath Tagore Building
- 4. Vidyasagar Building
- 5. Jagadish Chandra Bose Building
- 6. Gymnasium Building
- 7. Auditorium Building
- 8. College Hostel
- 9. Bangiya Gramin Bkash Bank
- 10. Library Building (Under Construction)
- 11. College Canteen
- 12. Guest Room
- 13. Cycle Stand
- 14. Buskate Ball Ground
- 15. Swimming Pool (Under Construction)
- 16. Generator Room
- 17. Pump House
- 18. Play Ground

SCALE

 

Map Prepared By Department of Geography
Panskura Banamali College

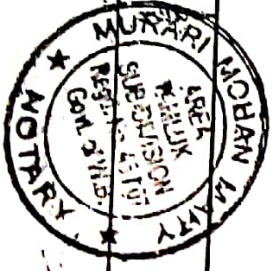

24 MAR 2015

Authenticated By

Murari Mohan Maipanskura
24/3/15



Chairman

Principal
Panskura Banamali College

MURARI MOHAN MAIPANSKURA MUNICIPALITY
Appointed by Govt. of West Bengal
Under the Notaries Act 1932 (Act No. 50 of 1932)
for Sub-Division, Tamluk
Purba Medinipur

2007/15

PRESENT BOUNDARY MAP PANSKURA BANAMALI COLLEGE PANSKURA R.S, PURBA MEDINIPUR

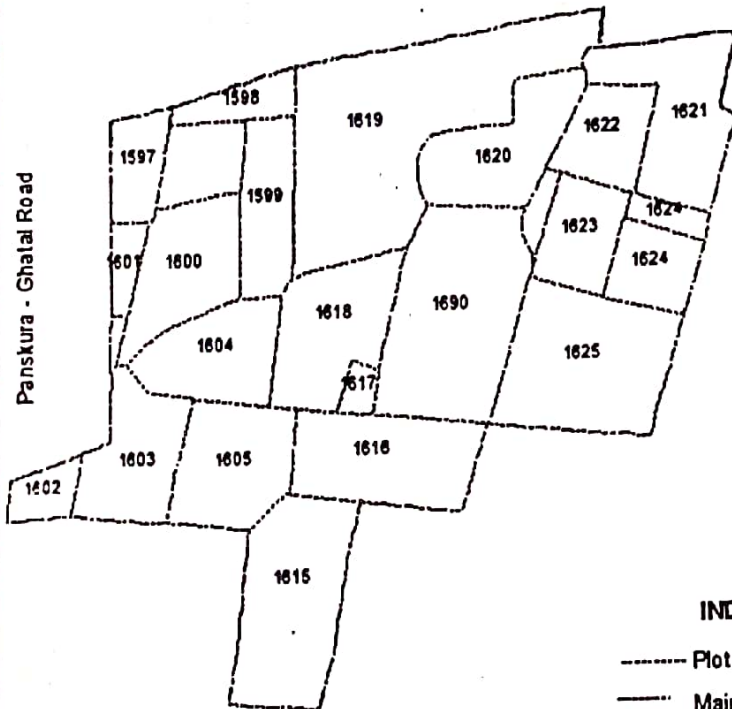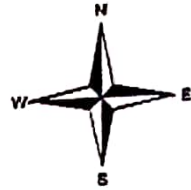


INDEX


- Plot Boundary
- Main Boundary

JL No. - 82

SCALE

 

Map Prepared By Department of Geography
Panskura Banamali College

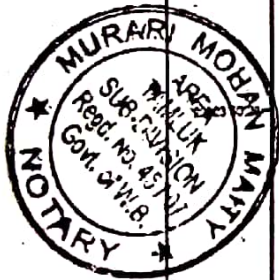

Principal
Panskura Banamali College


24 MAR 2015

Authenticated By


Chairman

PANSKURA MUNICIPALITY

MURARI MOHAN MAITY
Appointed by Govt. of West Bengal
Under the Notaries Act 1952 (Act No. 50 of 1952)
for Sub-Division, Tamluk
Purba Medinipur

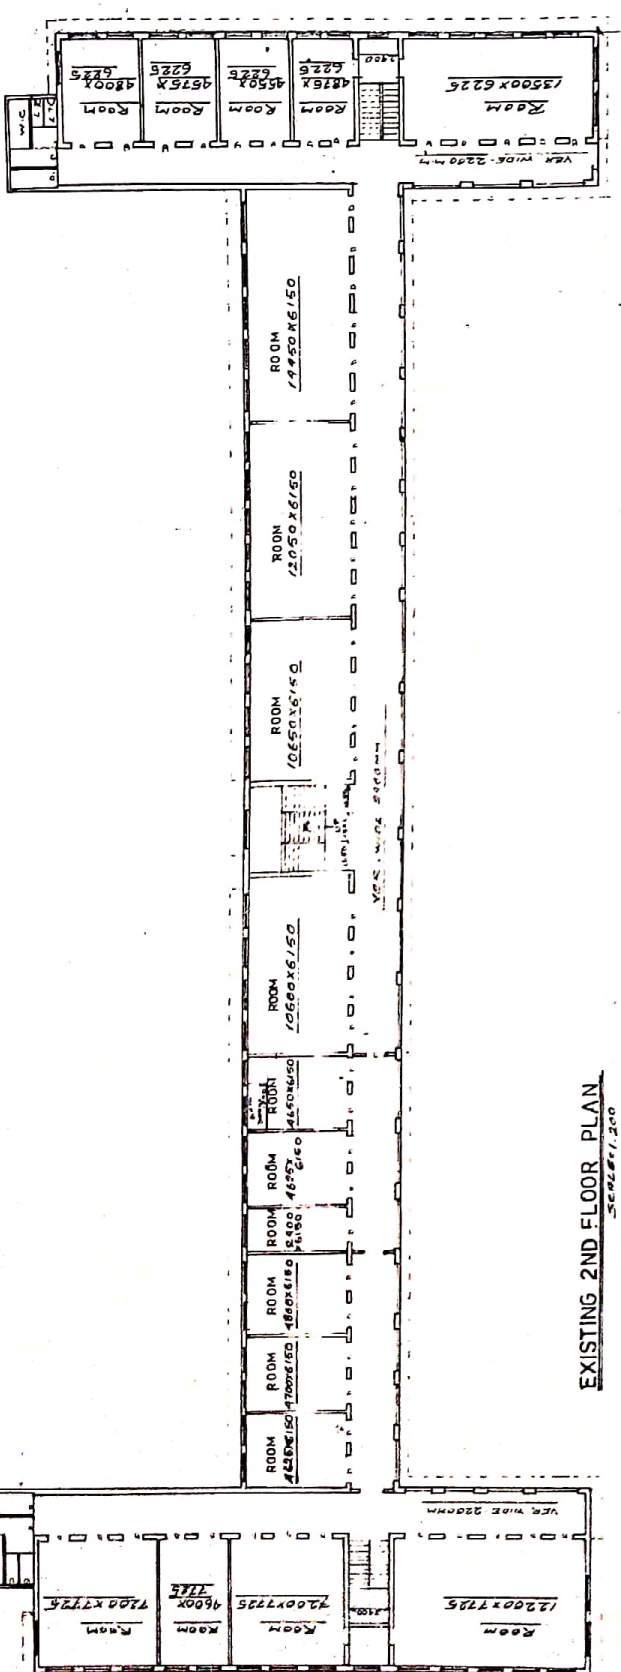

EXISTING 2ND FLOOR PLAN
SCALE 1:200

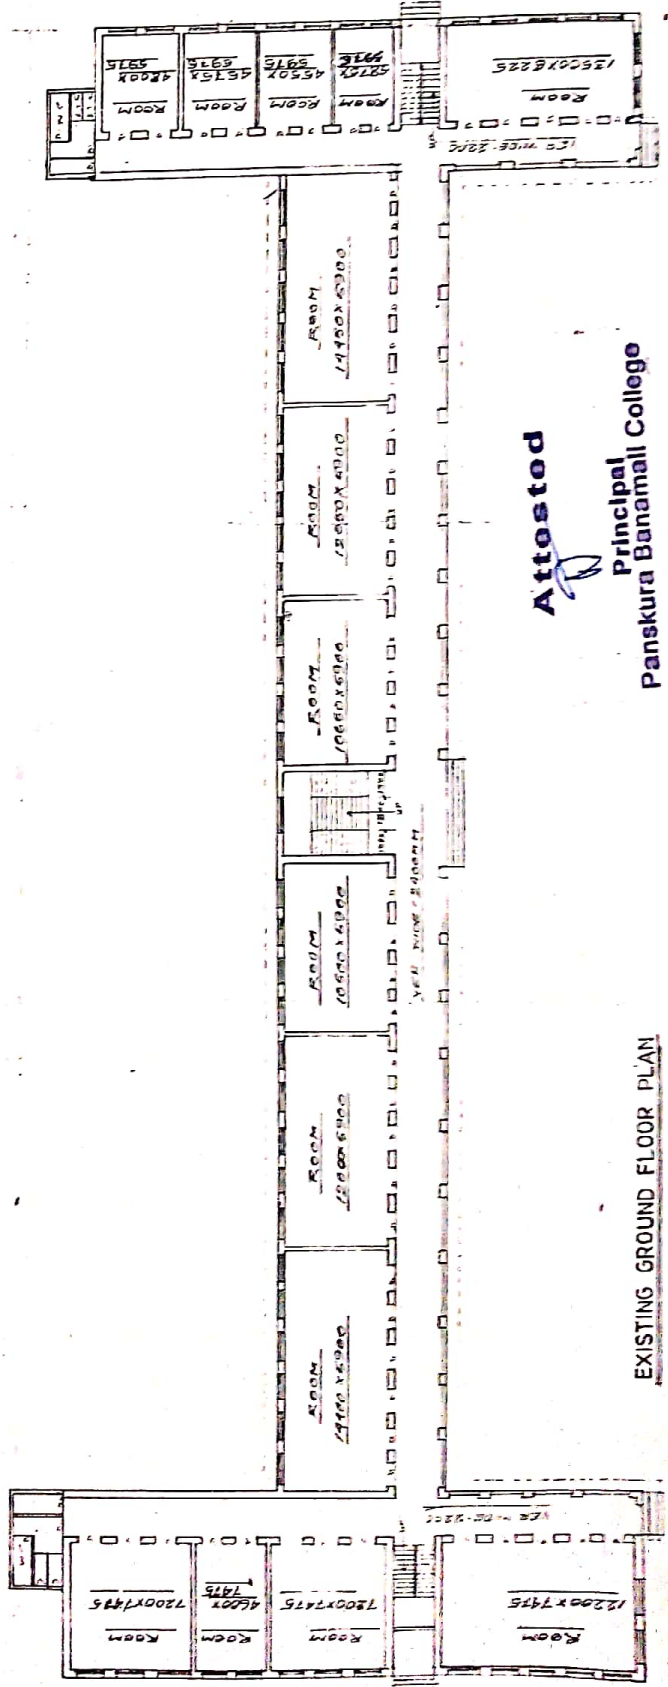

EXISTING GROUND FLOOR PLAN
TYPICAL FLOOR PLAN OF 1ST FLOOR PLAN
SCALE 1:200

EXISTING THREE STORED
ACHARYA PRAFULLA CHANDRA
BHAVAN OF PANSKURA BANAMALI
COLLEGE AT PANSKURA R.S
PURBA MEDINIPUR.

DRAWN BY
Date 25/01/2023

ALL DIMENSIONS ARE IN METERS
GROUND FLOOR R.F.P.P. ALL OUT 3.000
WALL THICKNESS - 375MM
END FLOOR WALL THICK - 300MM
BUILDING HEIGHT GROUND & 1ST FLOOR
3.000MM 2ND FLOOR 3.000MM

Attested
Principal
Panskura Banamali College